

First Proposal - 1 apartment - typology T2

Left

Private gross area T2 - 65.20 m²
 Dependent gross area T2 - 1.75 m²
 Backyard T2 - 7.30 m²
 Common Area - 17.35 m²

Second Proposal - 2 apartments - typology T0 and T1+1

Right

Private gross area T0 Front - 23.40 m²
 Private gross area T1 + 1 Back - 38.85 m²
 Dependent gross area T1+1 Back - 2 m²
 Backyard T1+1 Back - 8.25 m²
 Common Area - 18.70 m²

Requerente: DN54 - REAL ESTATE, LDA

Projecto: CONSERVAÇÃO - ALTERAÇÃO INTERIOR SEM MODIFICAÇÃO DE ESTRUTURA

Localização: RUA DE MONTE DOS JUDEUS 38 A 44, MIRAGAIA - PORTO

Arquitecto: Eugénia Valente

Colaboradores: Inês Branco

Arquitectos no Porto ▲ www.arquitectosnoporto.com ▲ info@arquitectosnoporto.com ▲ +351 965 102 615

Resp:

GROUND FLOOR - 1st/2nd
 PROPOSAL

2018 May

Scale. 1/100


EP

V1

01



ARQUITECTOS no PORTO

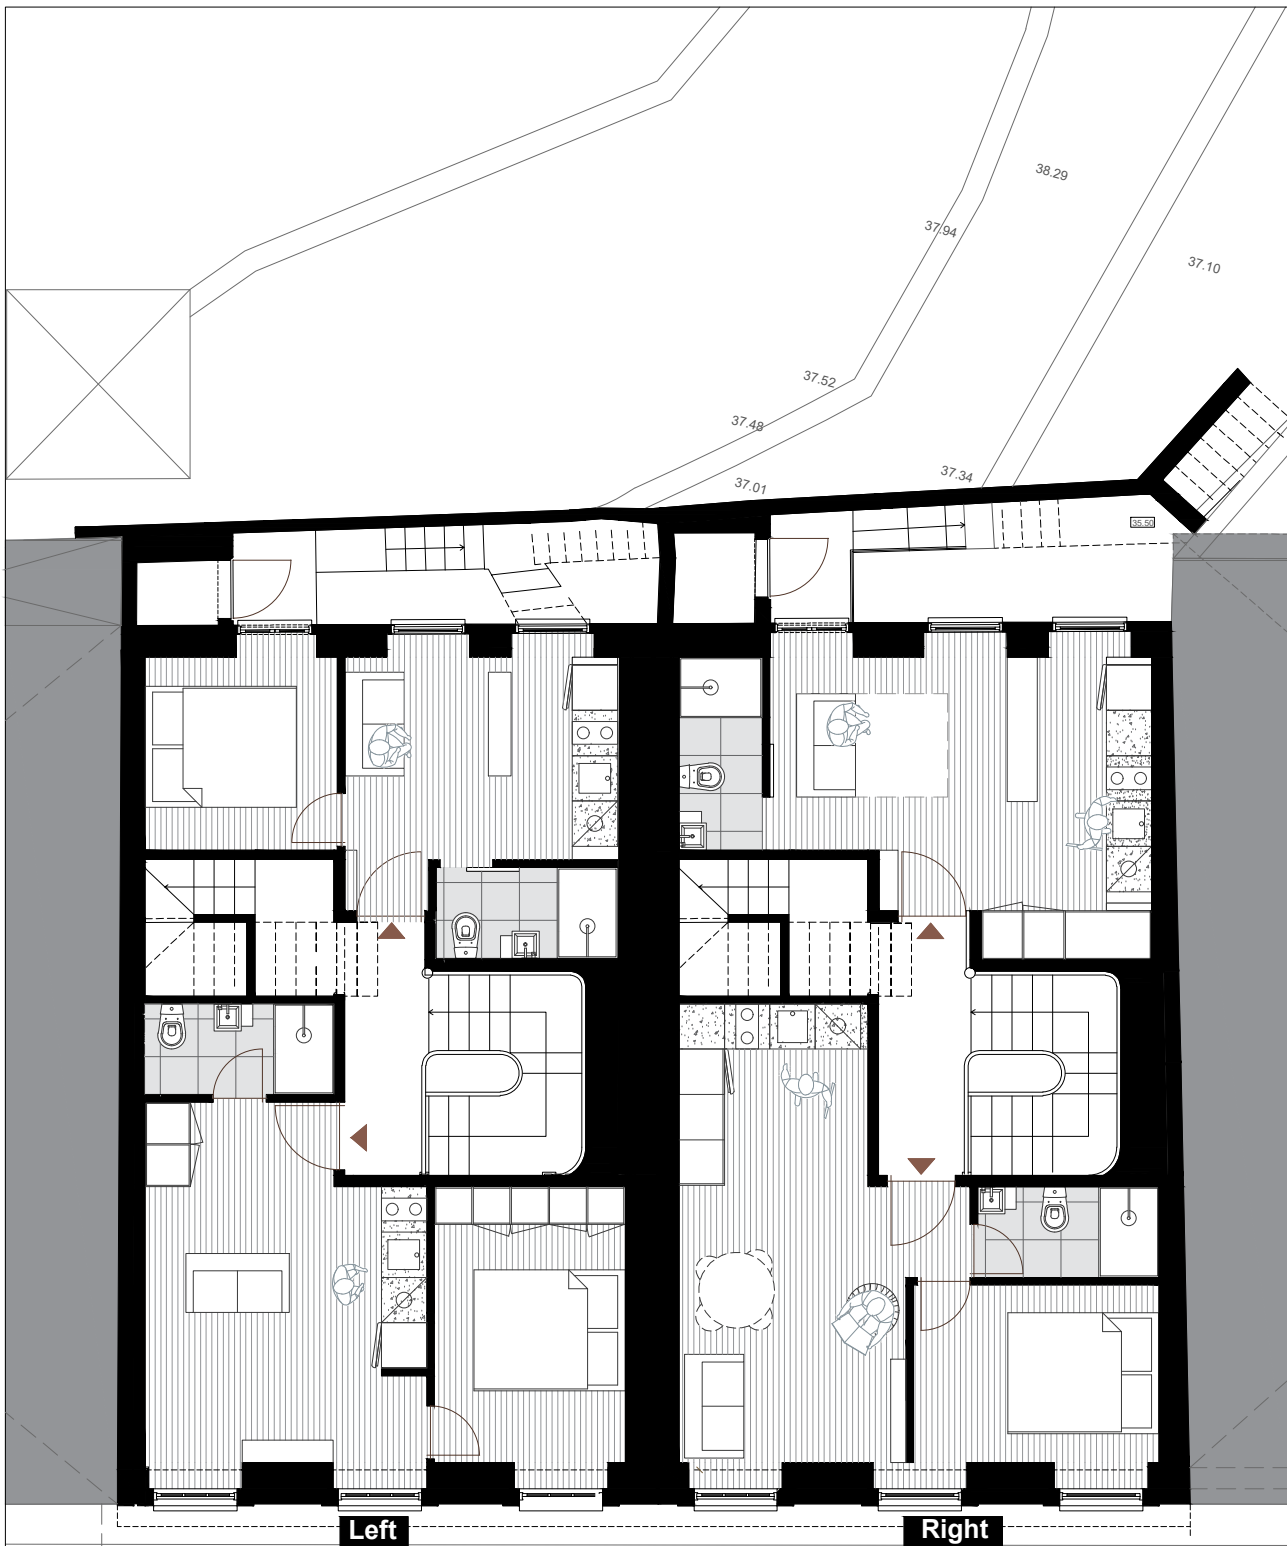

First Proposal - 2 apartments - typologies T1 and T1

Second Proposal - 2 apartments - typologies T0 and T1

Left

Private gross area T1 Front - 38.20 m²
 Private gross area T1 Back - 27.65 m²
 Dependent gross area T1 Back - 1.75 m²
 Common Area - 16.90 m²

Right

Private gross area T1 Front - 37.35 m²
 Private gross area T0 Back - 26.60 m²
 Dependent gross area T0 Back - 2 m²
 Common Area - 16.60 m²

Requerente: DN54 - REAL ESTATE, LDA

Projecto: CONSERVAÇÃO - ALTERAÇÃO INTERIOR SEM MODIFICAÇÃO DE ESTRUTURA

Localização: RUA DE MONTE DOS JUDEUS 38 A 44, MIRAGAIA - PORTO

Arquitecto: Eugénia Valente

Colaboradores: Inês Branco

Arquitectos no Porto ▲ www.arquitectosnoporto.com ▲ info@arquitectosnoporto.com ▲ +351 965 102 615

Resp:

FIRST FLOOR - 1st/2nd PROPOSAL


2018 May

Scale. 1/100

EP

V1

02

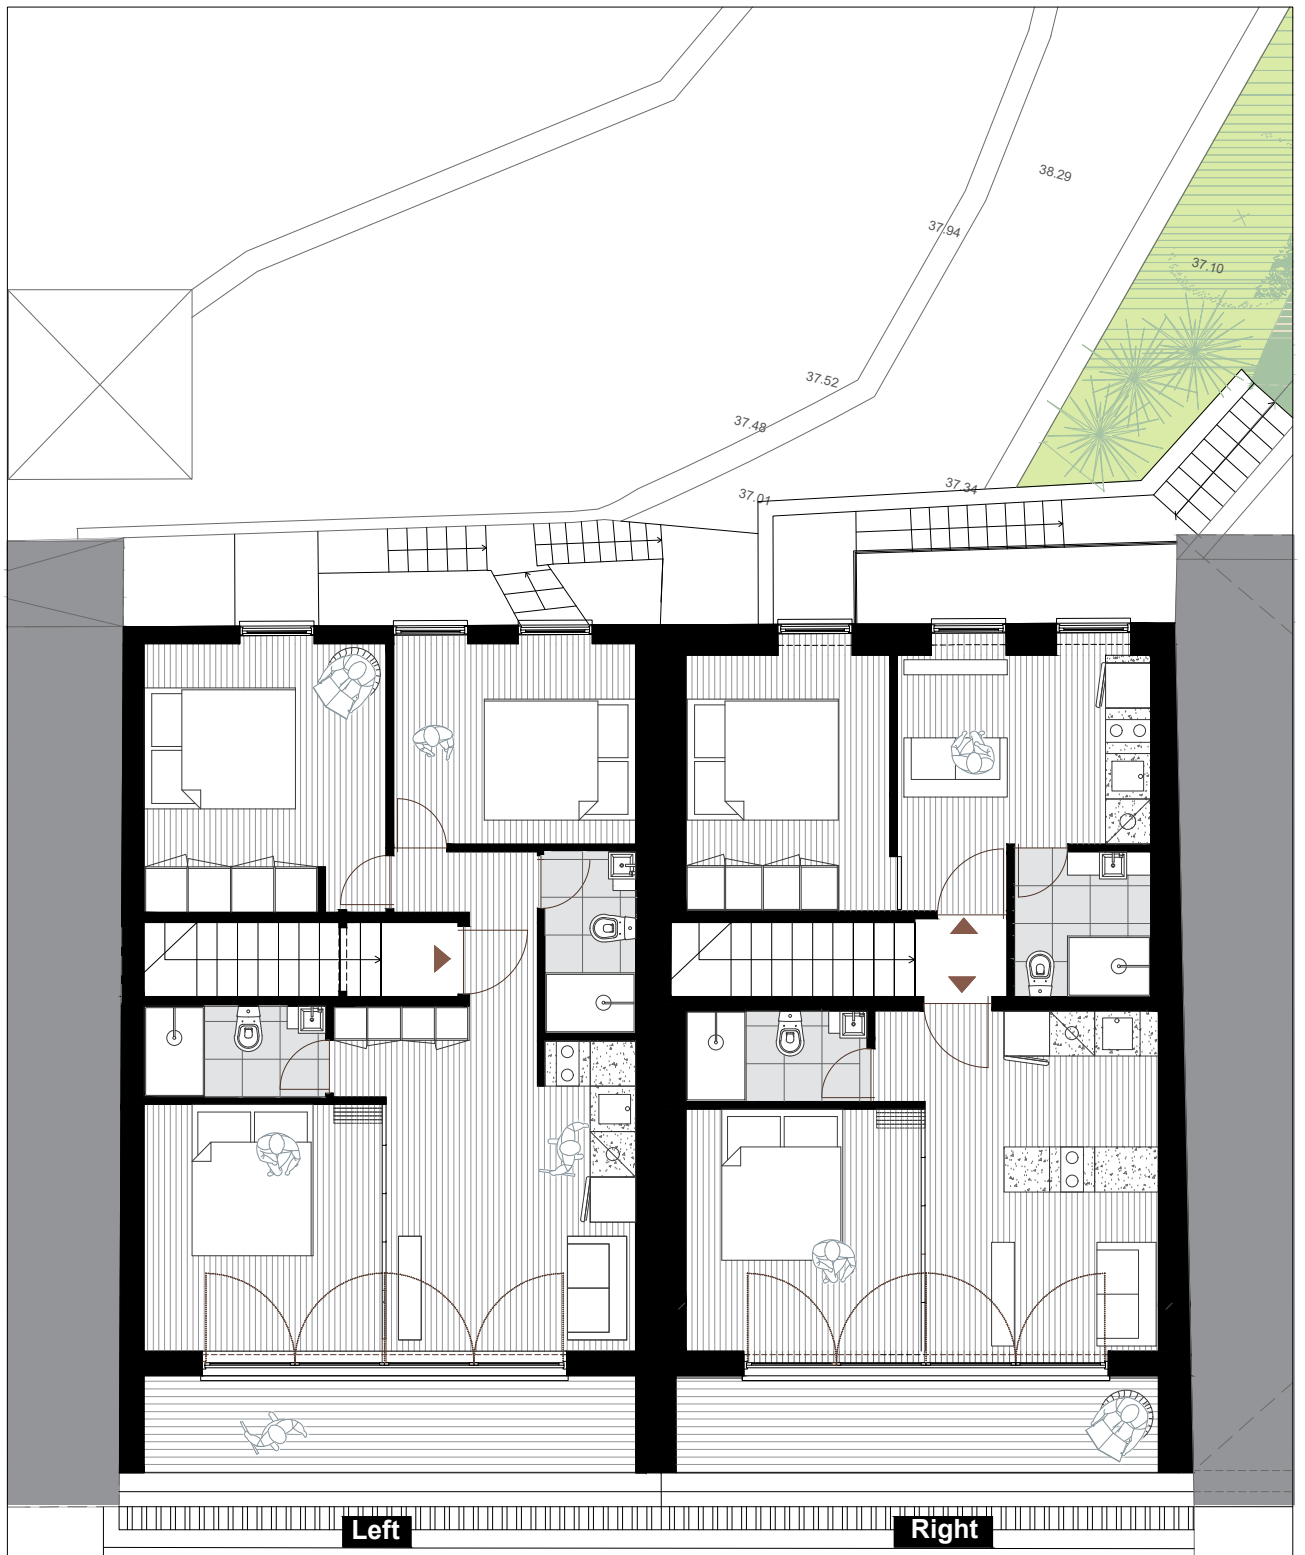

First Proposal - 1 apartment - typology T3

Left

Private gross area T1 - 66.30 m2
 Dependent gross area T1 - 9.15 m2
 Common Area - 4.30 m2

Second Proposal - 2 apartments - typologies T1 and T1

Right

Private gross area T1 Front - 34.80 m2
 Dependent gross area T1 Front - 9 m2
 Private gross area T1 Back - 29.55 m2
 Common Area - 4.60 m2

Requerente: DN54 - REAL ESTATE, LDA

Projecto: CONSERVAÇÃO - ALTERAÇÃO INTERIOR SEM MODIFICAÇÃO DE ESTRUTURA

Localização: RUA DE MONTE DOS JUDEUS 38 A 44, MIRAGAIA - PORTO

Arquitecto: Eugénia Valente

Colaboradores: Inês Branco

Arquitectos no Porto ▲ www.arquitectosnoporto.com ▲ info@arquitectosnoporto.com ▲ +351 965 102 615

Resp:

SECOND FLOOR - 1st/2nd
 PROPOSAL

2018 May

Scale. 1/100

EP

V1

03



ARQUITECTOS no PORTO